



**WEST ROAD**

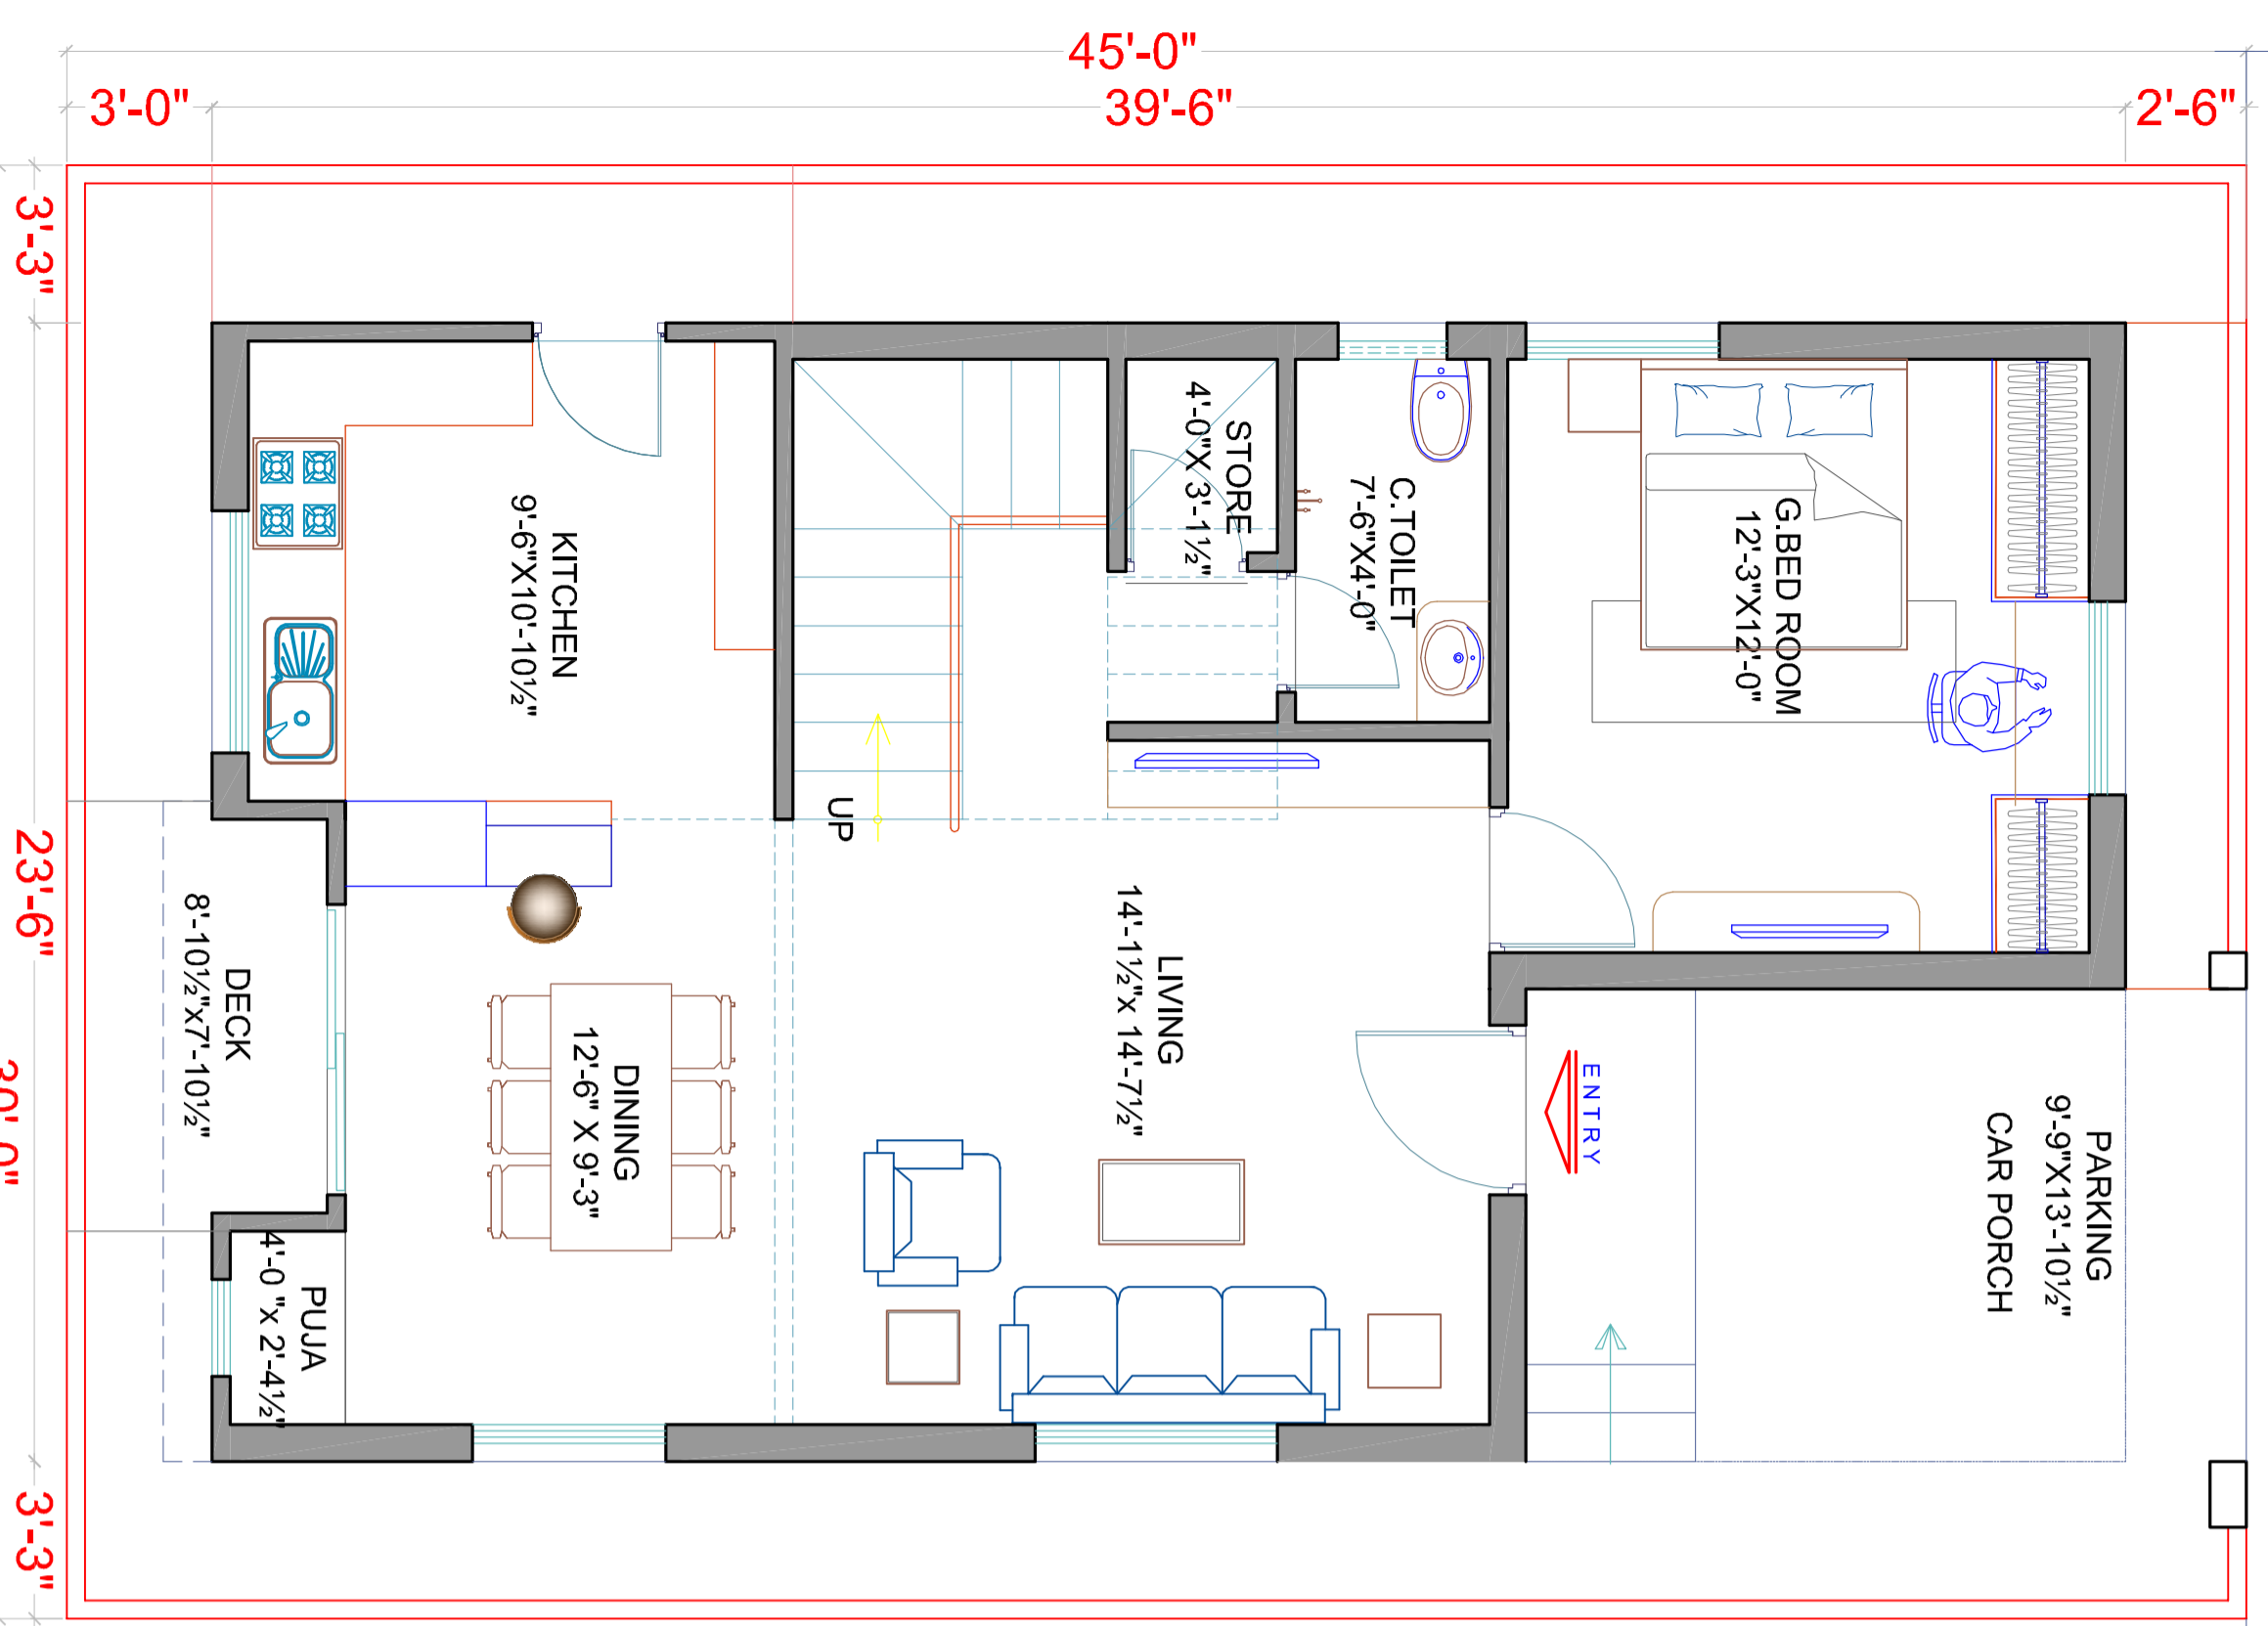


**AREA STATEMENT**

<b>WEST FACING VILLA</b>	
TOTAL PLOT AREA	150.0 Sq. Yds
G. Floor Built - Up Area	946.0 Sft
F. Floor Built - Up Area	946.0 Sft
Head room Built - Up Area	148.0 Sft
<b>Total Built - Up Area</b>	<b>2040.0 Sft</b>

**GROUND FLOOR PLAN**

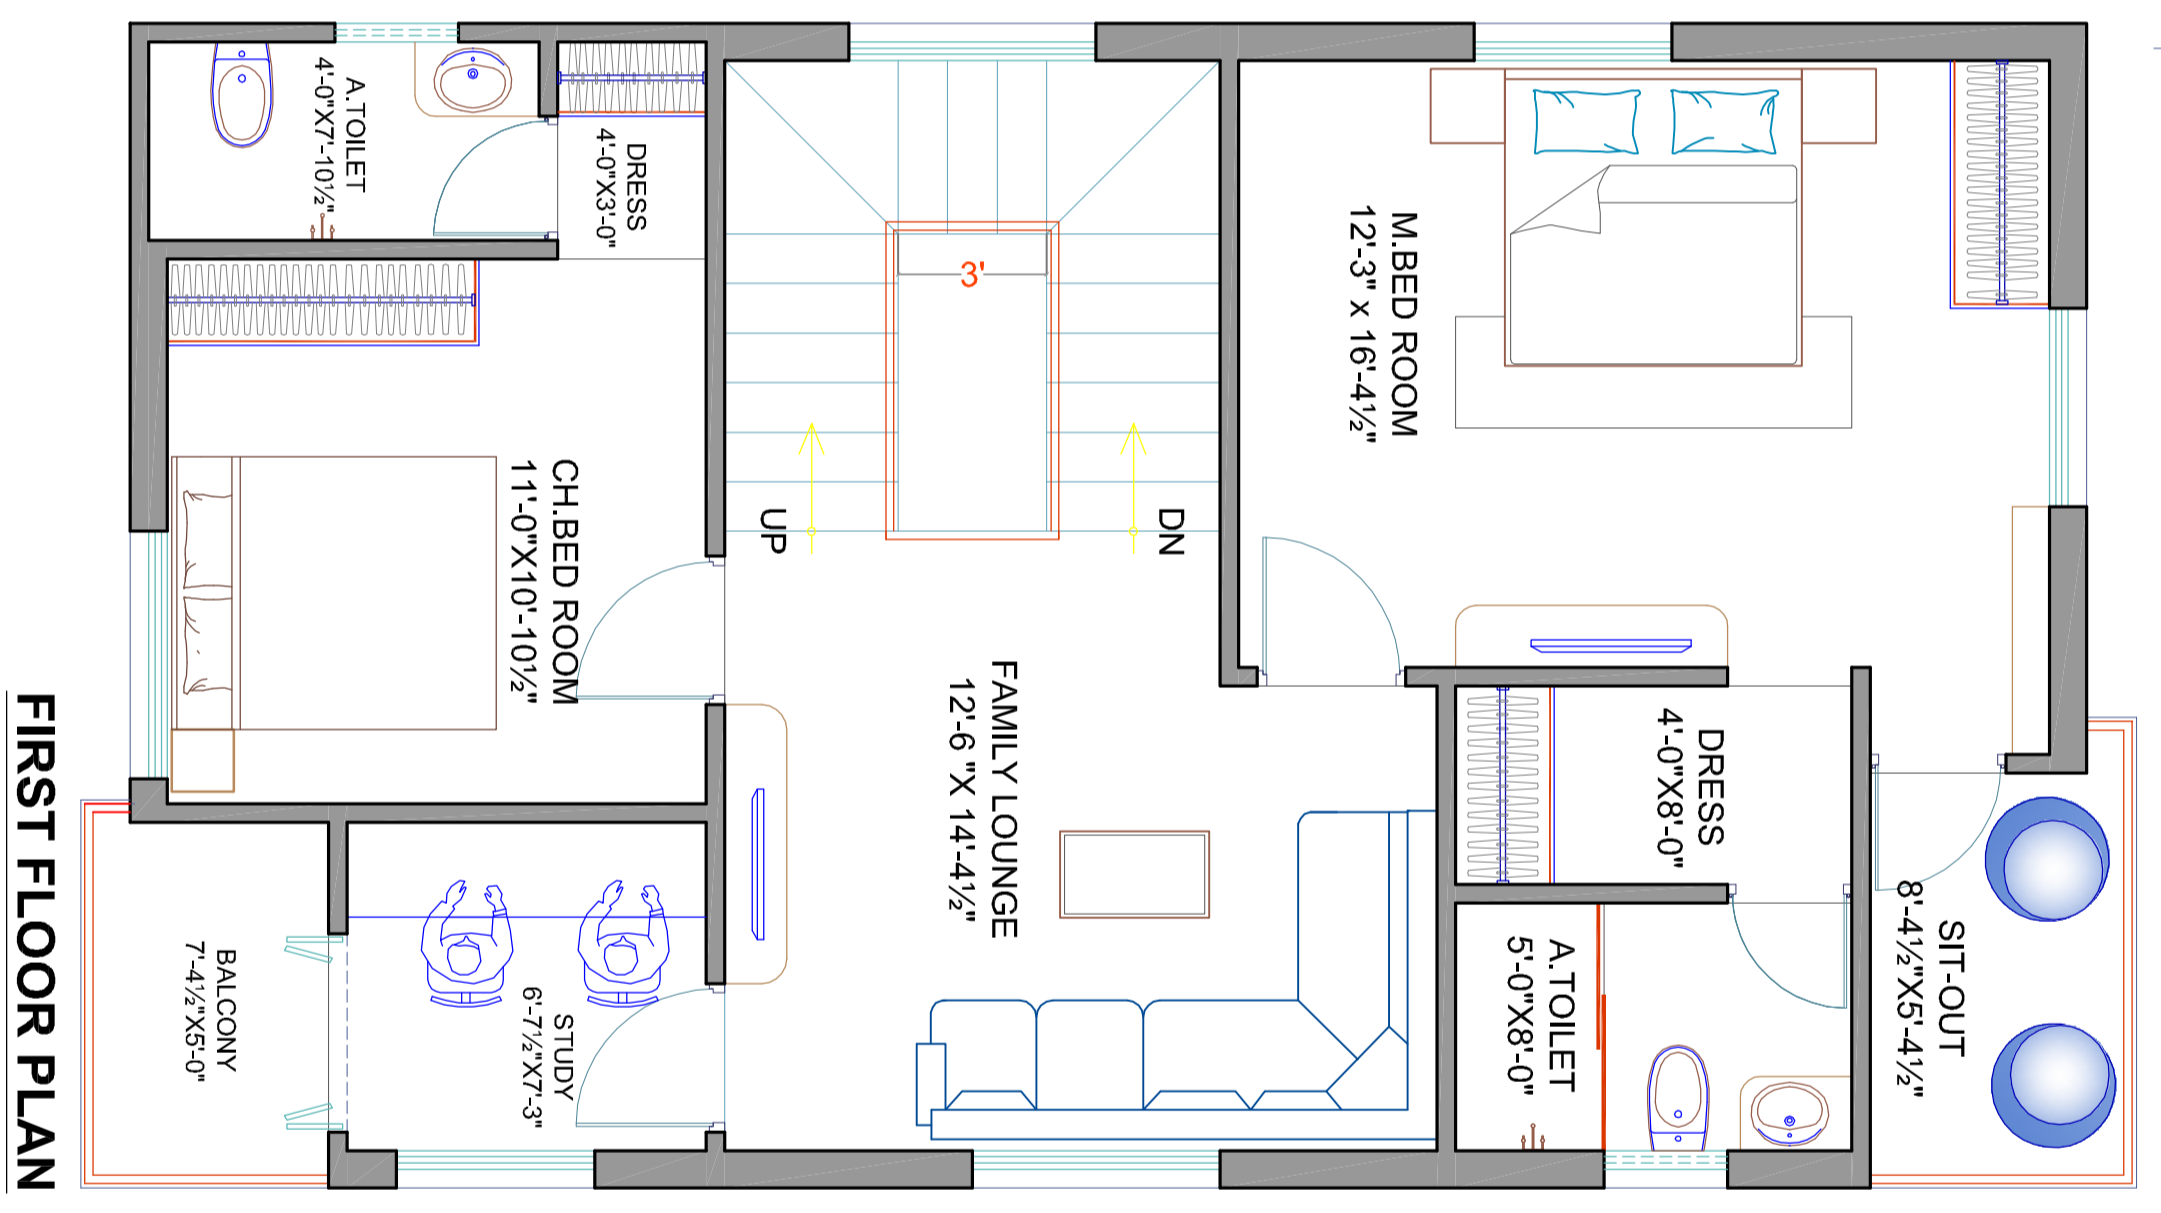

**FIRST FLOOR PLAN**

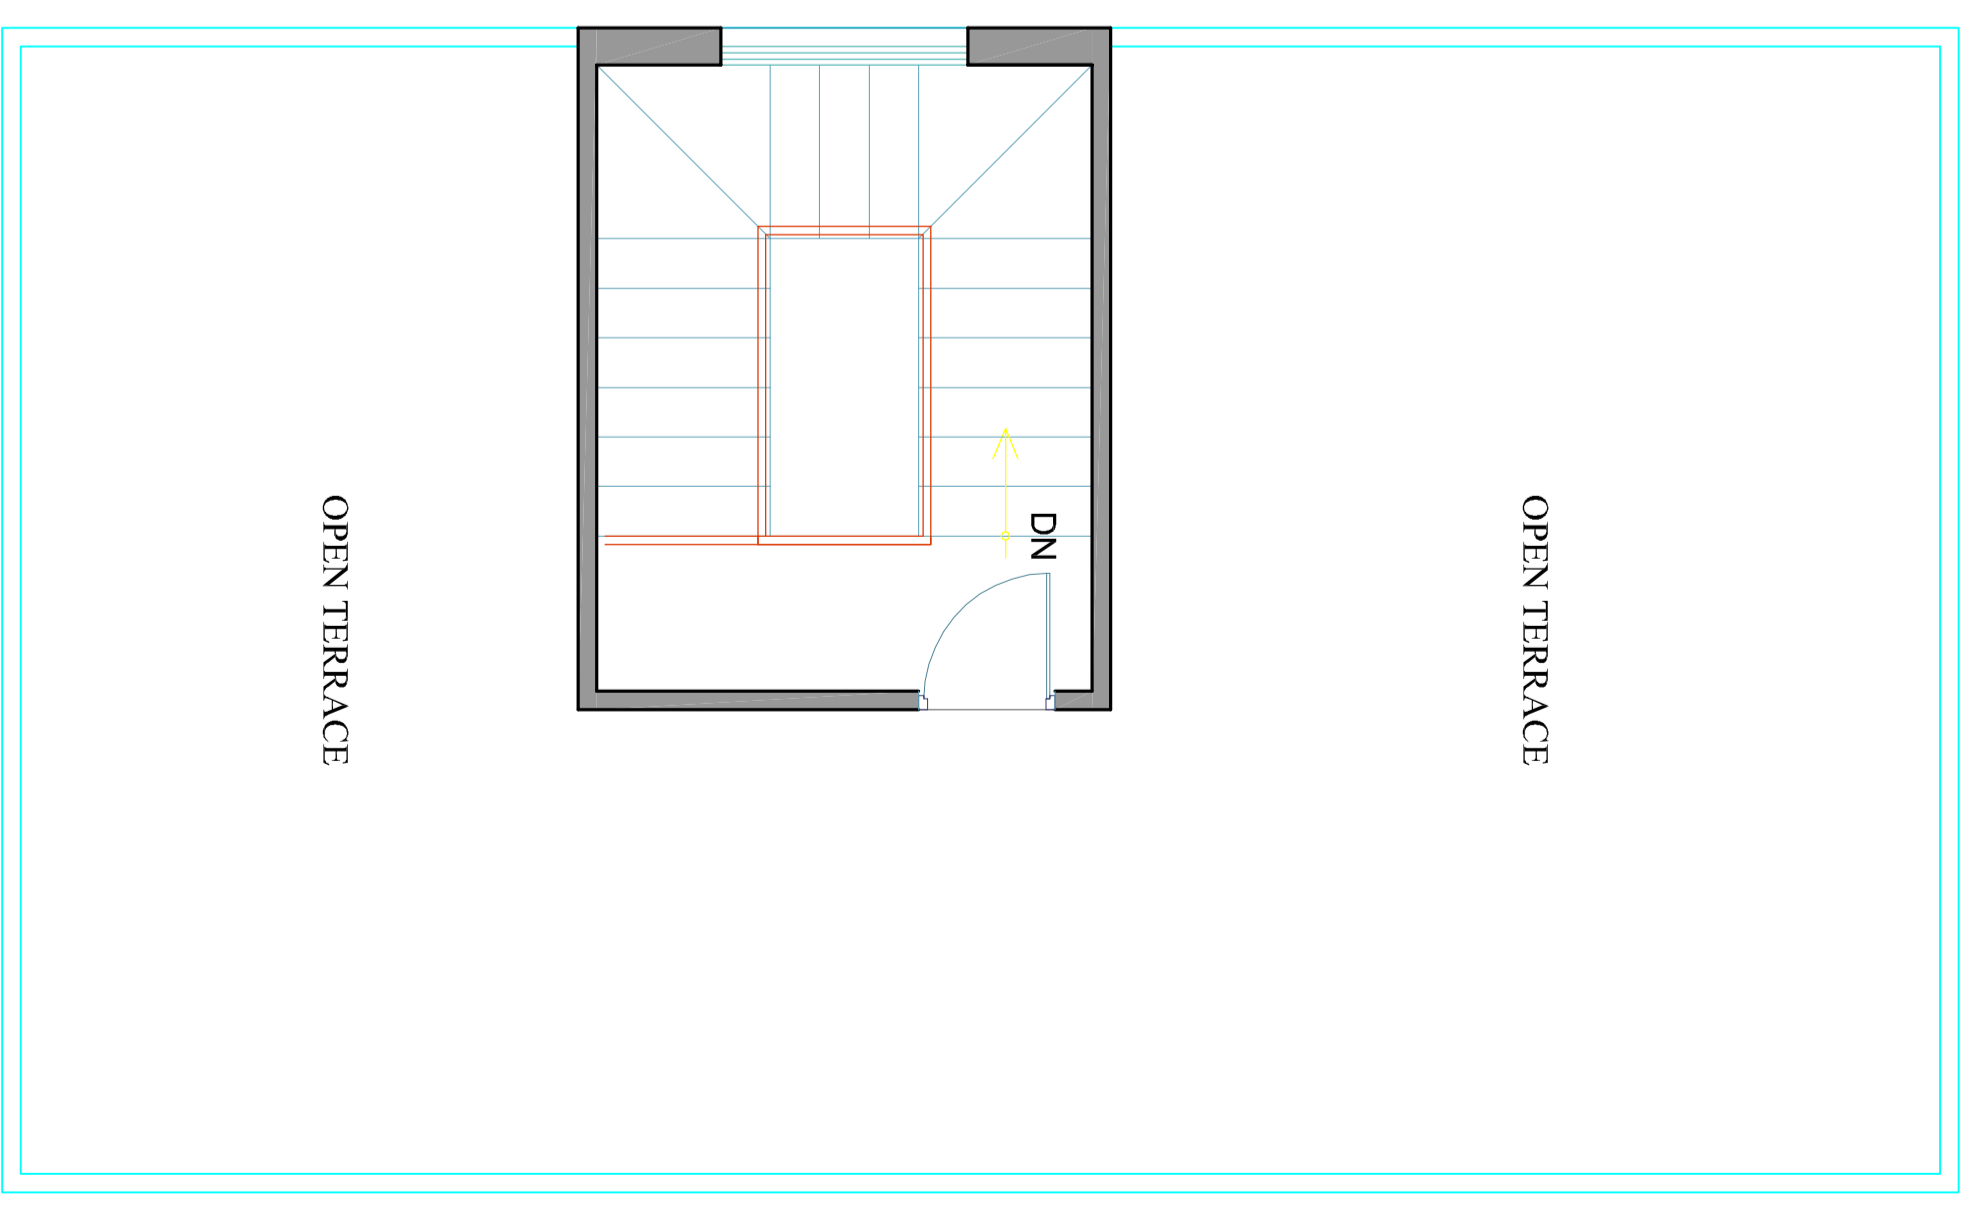

**TERRACE FLOOR PLAN**


**PROJECT:**

**PROPOSED VILLA AT POCHARAM**

**CLIENT:**

M/s. MKT Praneeth Homes.

**ORIENTATION:**

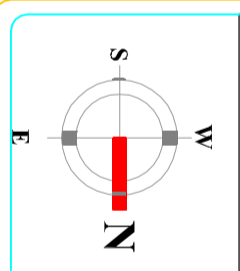

**DATE:**

02-07-2021

**TITLE:**

CONCEPTUAL PLAN

**ARCHITECTS:**

**RUABHAVYA ARCHITECTS**  
 ARCHITECTS & INTERIOR DESIGNERS  
 Greesh Dhillu, Rajind Gumpat, Dhruvagudra  
 Hyderabad - 500007  
 dhruv@ruabhavya.com 9966539219,  
 040 4858 2144